



SITE LOCATION








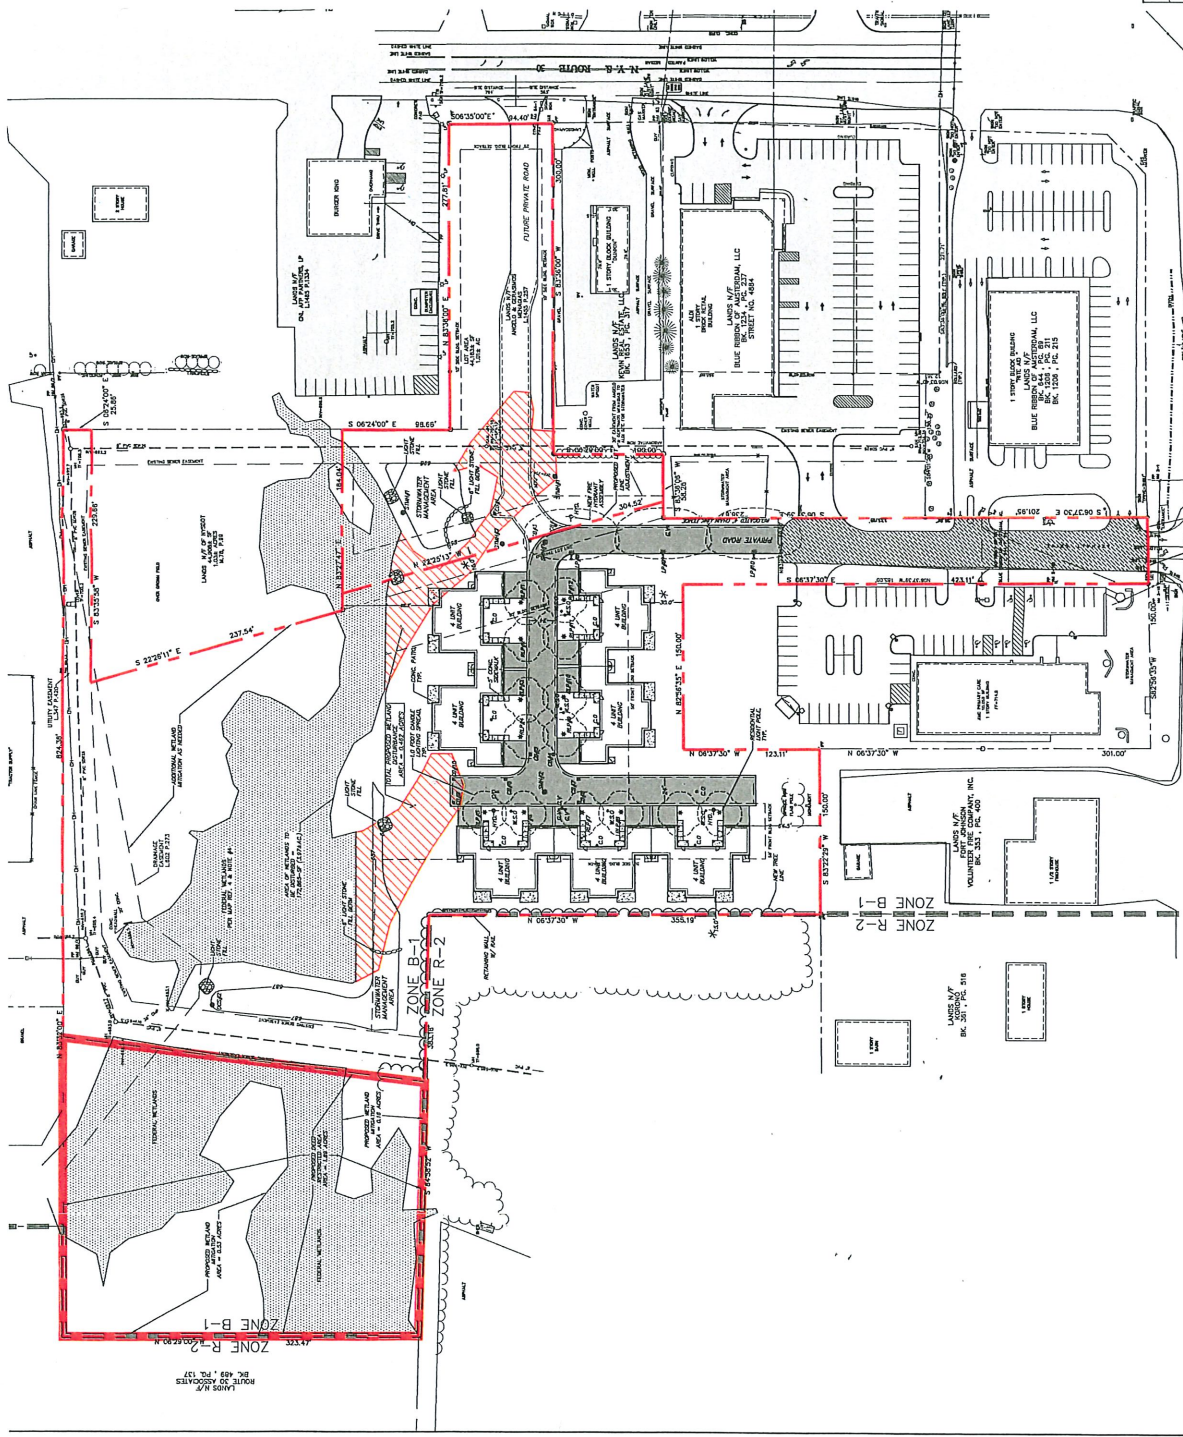

CONCEPTUAL SITE PLAN
 PROPOSED APARTMENT UNITS
 GOLF COURSE ROAD & 4678 ST. HWY 30


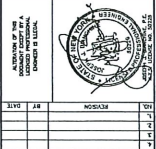

